


SECOND FLOOR FLOOR JOIST: 11-7/8" TJI PRO550 SERIES
AT 16" ON CENTER UNLESS POTHERWISE SPECIFIED

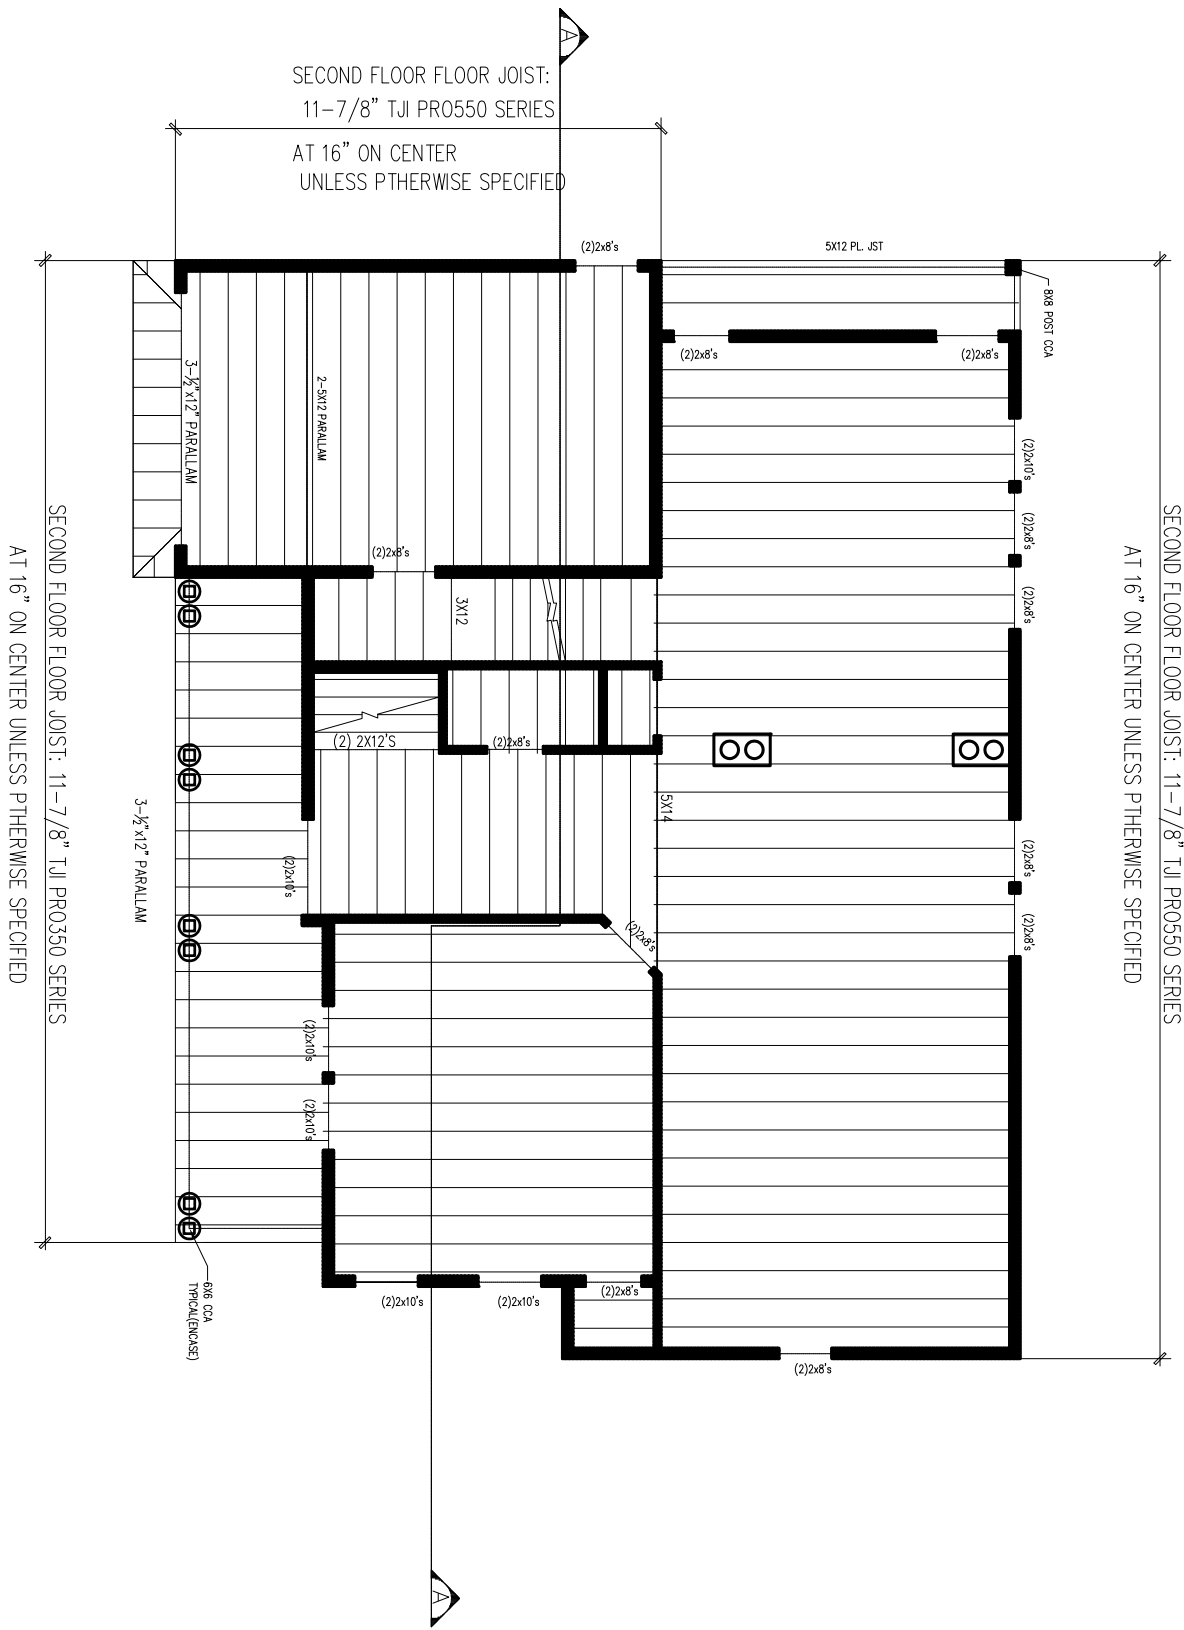

SECOND FLOOR FRAMING PLAN

SCALE: 1/4" = 1'-0"